



Unit 1 Mills Way Centre
 Boscombe Down Business Park
 Amesbury, Wiltshire
 SP4 7AU
 Tel: 01980 622185
 Email: info@bawdentreecare.com


Dukes Rise, Shepton Mallet

SCALE : 1:711 @ A3 DATE : 06/02/2024



Survey Ref: 2023-2642 (2024)

Map data shown may contain Ordnance Survey® products supplied by
 Pear Technology Services Ltd; Email: info@peartechology.co.uk
 © Crown Copyright and database rights from date shown above
 Ordnance Survey® licence number 100023148

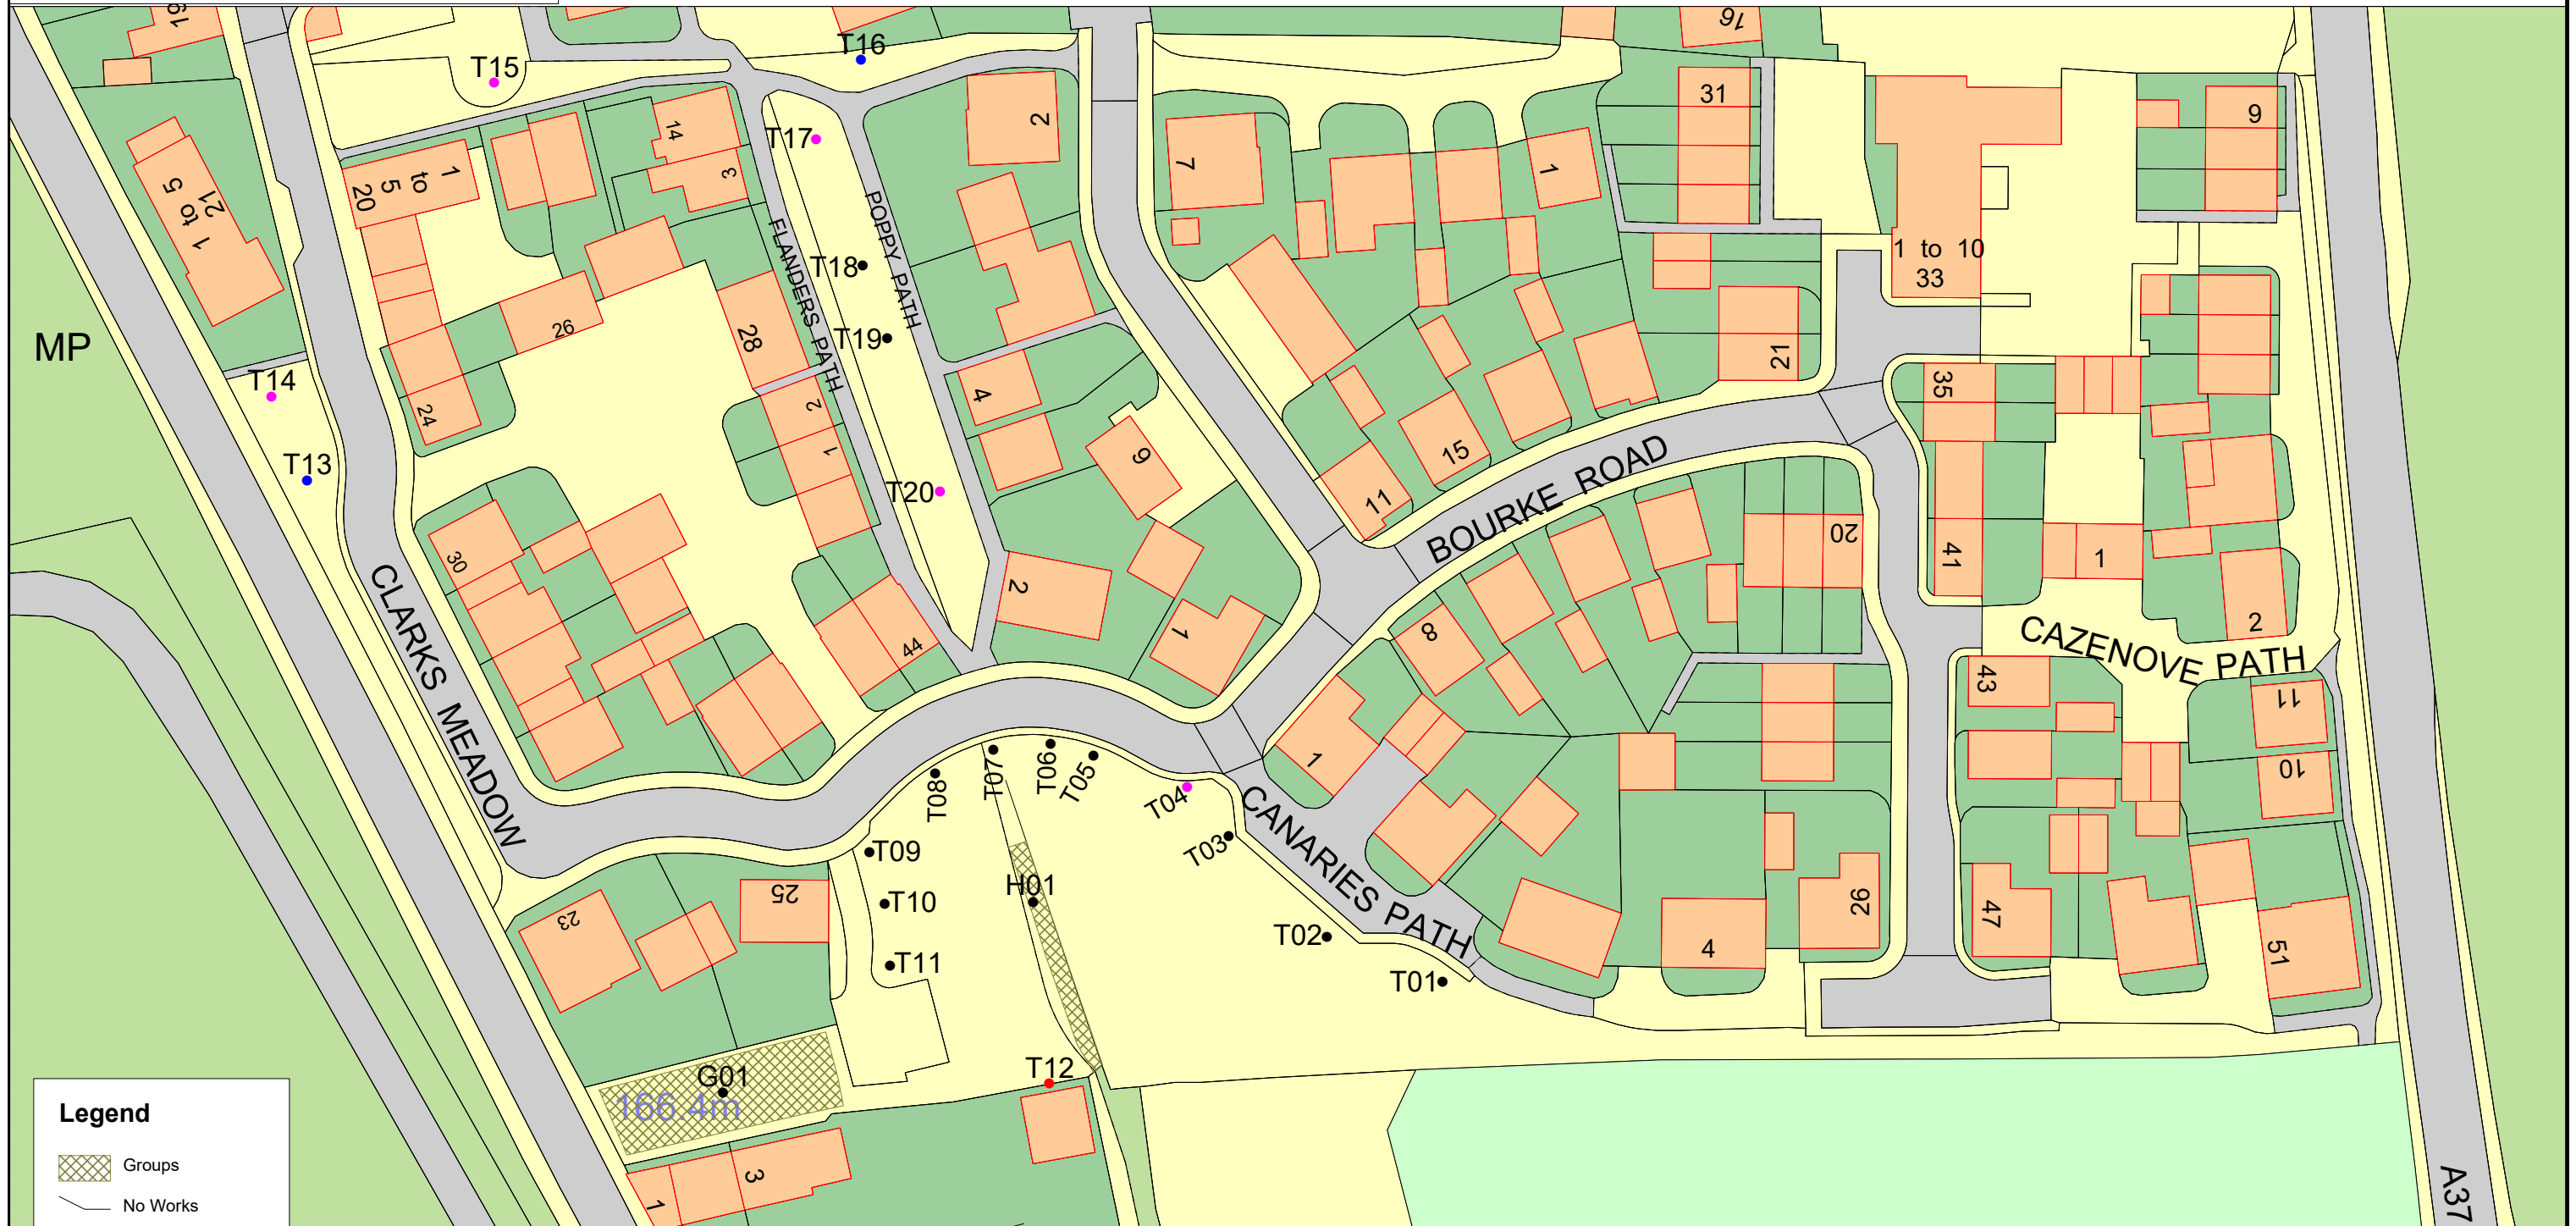

Legend

- Groups
- No Works
- 3 Months
- 1 Month
- 6 Months